


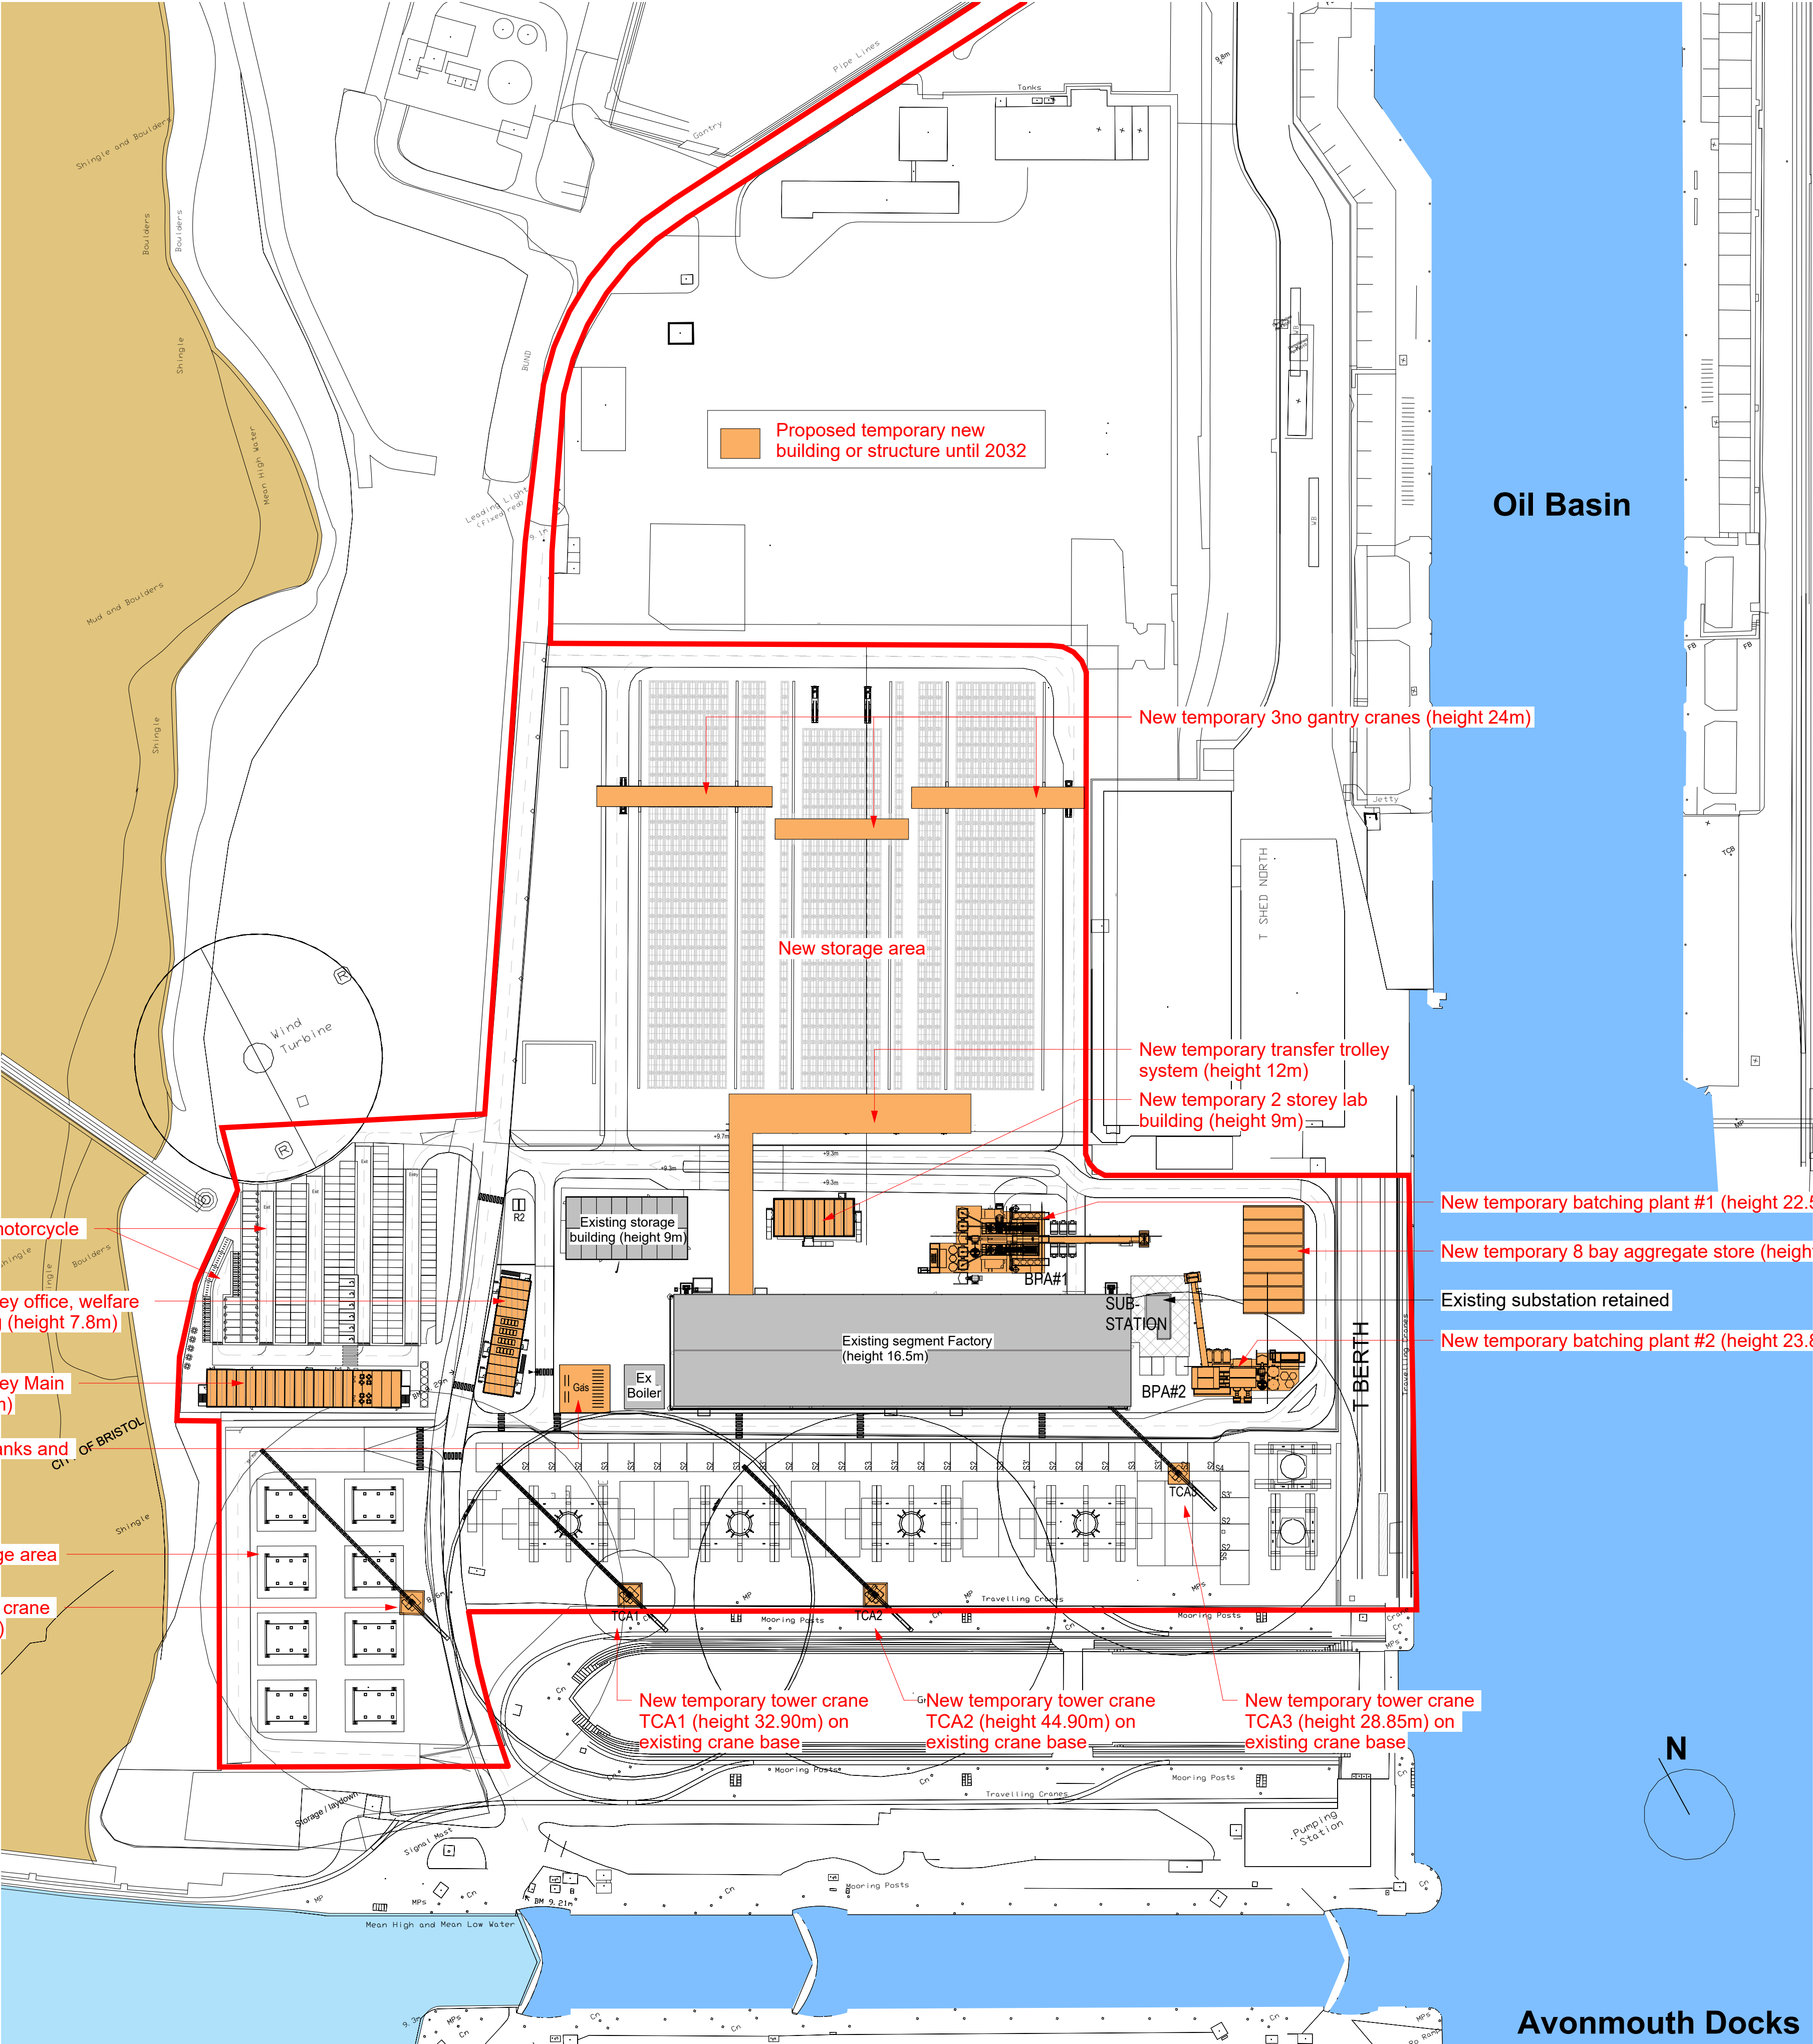

COPYRIGHT RAMBOLL UK LIMITED. ALL RIGHTS RESERVED. THIS DOCUMENT IS ISSUED FOR THE PARTY WHO COMMISSIONED IT AND FOR THE SPECIFIC PURPOSES CONNECTED WITH THE PROJECT ONLY. IT SHOULD NOT BE RELIED UPON BY ANY OTHER PARTY OR USED FOR ANY OTHER PURPOSE. RAMBOLL ACCEPTS NO RESPONSIBILITY OR LIABILITY WHICH MAY ARISE FROM RELIANCE OR USE OF THIS DOCUMENT OR THE DATA CONTAINED HEREIN BY ANY OTHER PARTY OR FOR ANY OTHER PURPOSE.


- Notes
- DO NOT SCALE FROM THIS DRAWING
 - ALL DIMENSIONS ARE MILLIMETRES U.N.O.
 - ALL LEVELS ARE IN METRES ABOVE ORDNANCE DATUM U.N.O.
 - THIS DRAWING IS TO BE READ IN CONJUNCTION WITH ALL RELEVANT ARCHITECTS AND ENGINEERS DRAWINGS AND SPECIFICATIONS.

- 1.
- 2.
- 3.
- 4.

P06	Tower crane heights adjusted	14/10/2025	JP	SH
P05	Issue for Planning	03/10/2025	JP	SH
P04	DRAFT Issue for Planning	29/09/2025	JP	SH
P03	Issue for Pre App	12/09/2025	JP	SH
P02	Issue for Pre App	25/07/2025	JP	SH
P01	PRELIMINARY ISSUE	21/07/2025	JP	SH
Rev	Description	Date	By	App
			CHK	

PRELIMINARY ISSUE

TEMPORARY PRECAST CONCRETE FACILITY AVONMOUTH DOCKS

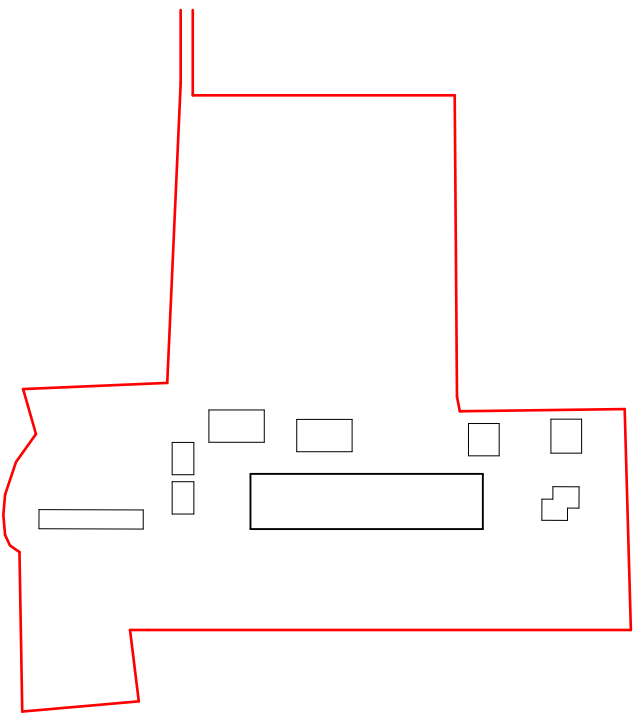

CLIENT



Avonmouth Hub and Precast Premises General Arrangement Proposed Site Plan

Project No:	4942	Scale (@ A1):	1 : 1250	Date:	21/07/25	Drawn:	JP
Drawing No:	SZC-SZ0100-XX-000-DRW-100803	Rev:	P06				